


GRUNDRISS

Pergola Elba

3,08 m x 2,04 m außen

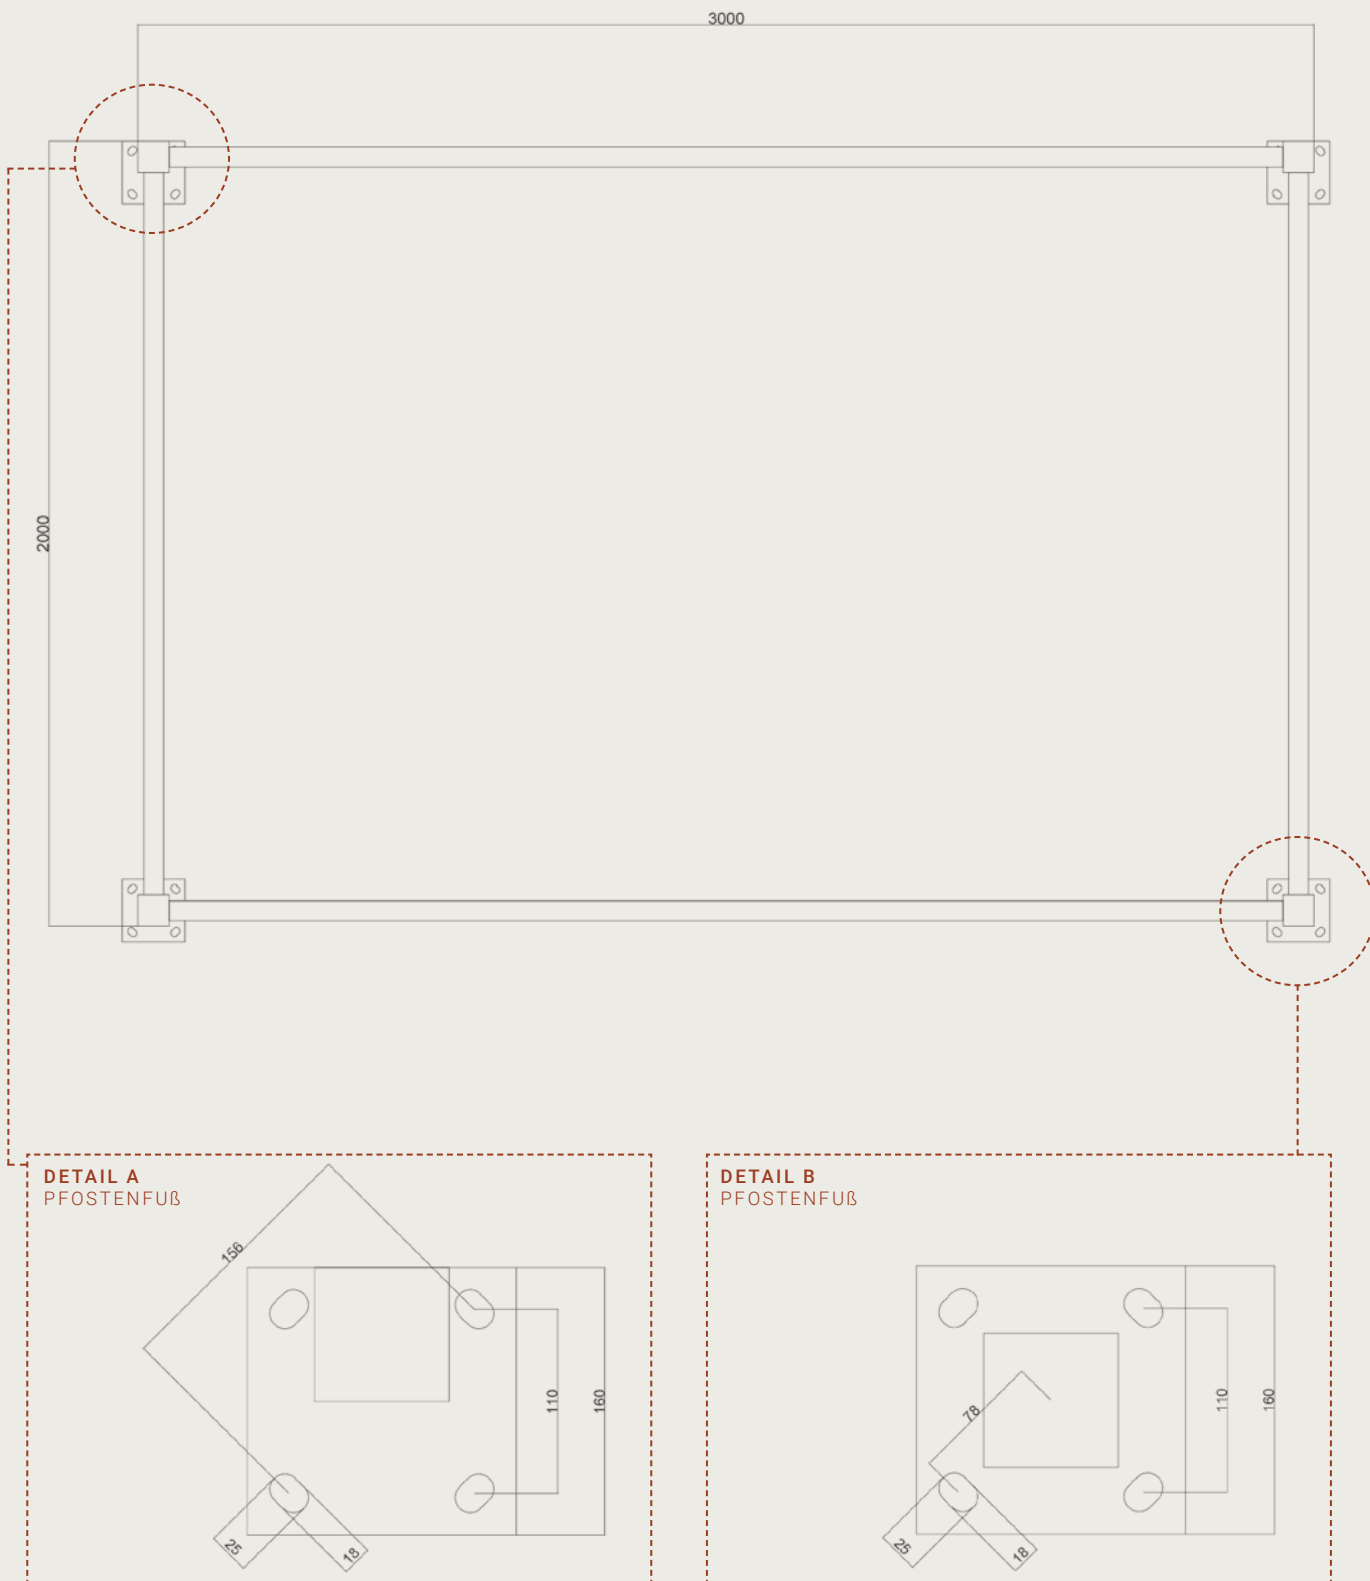

MAßSTAB 1:20 (DIN A4)
MADE IN MM

ELEO-PAVILLON.DE